


**LEGEND**

	Proposed Lot
	Proposed Easement
	Depth of Fill 0.0m-0.5m
	Depth of Fill 0.5m-1.0m
	Depth of Fill 1.0m-1.5m
	Depth of Fill 1.5m-2.0m
	Depth of Fill 2.0m-2.5m
	Depth of Fill 2.5m-3.0m
PS X.XX	Proposed Surface Levels
	Proposed Batter
	Final Surface Contour (0.2m interval)

**NOTES:**

- Areas and Dimensions are subject to survey plan registration.
- Proposed contours, Fill & Final surface level information is as specified on Preliminary Design information prepared by Calibre Consulting Engineers (File: Tin Design DV2.12daz) received on 5/02/2019.
- The compaction of the fill will be done in accordance with Australian Standard AS3798-2007 *Guidelines on earthworks for commercial and residential developments* to Level 1 inspection and testing and the frequency of field density testing will be in accordance with Table 8.1 of AS3798-2007.
- Levels shown are referenced to the Australian Height Datum (AHD).
- This plan was prepared to satisfy Section 11 of the Land Sales Act 1984.
- Builders should not build off the design levels shown; a site survey is required.
- These notes are an integral part of this plan.

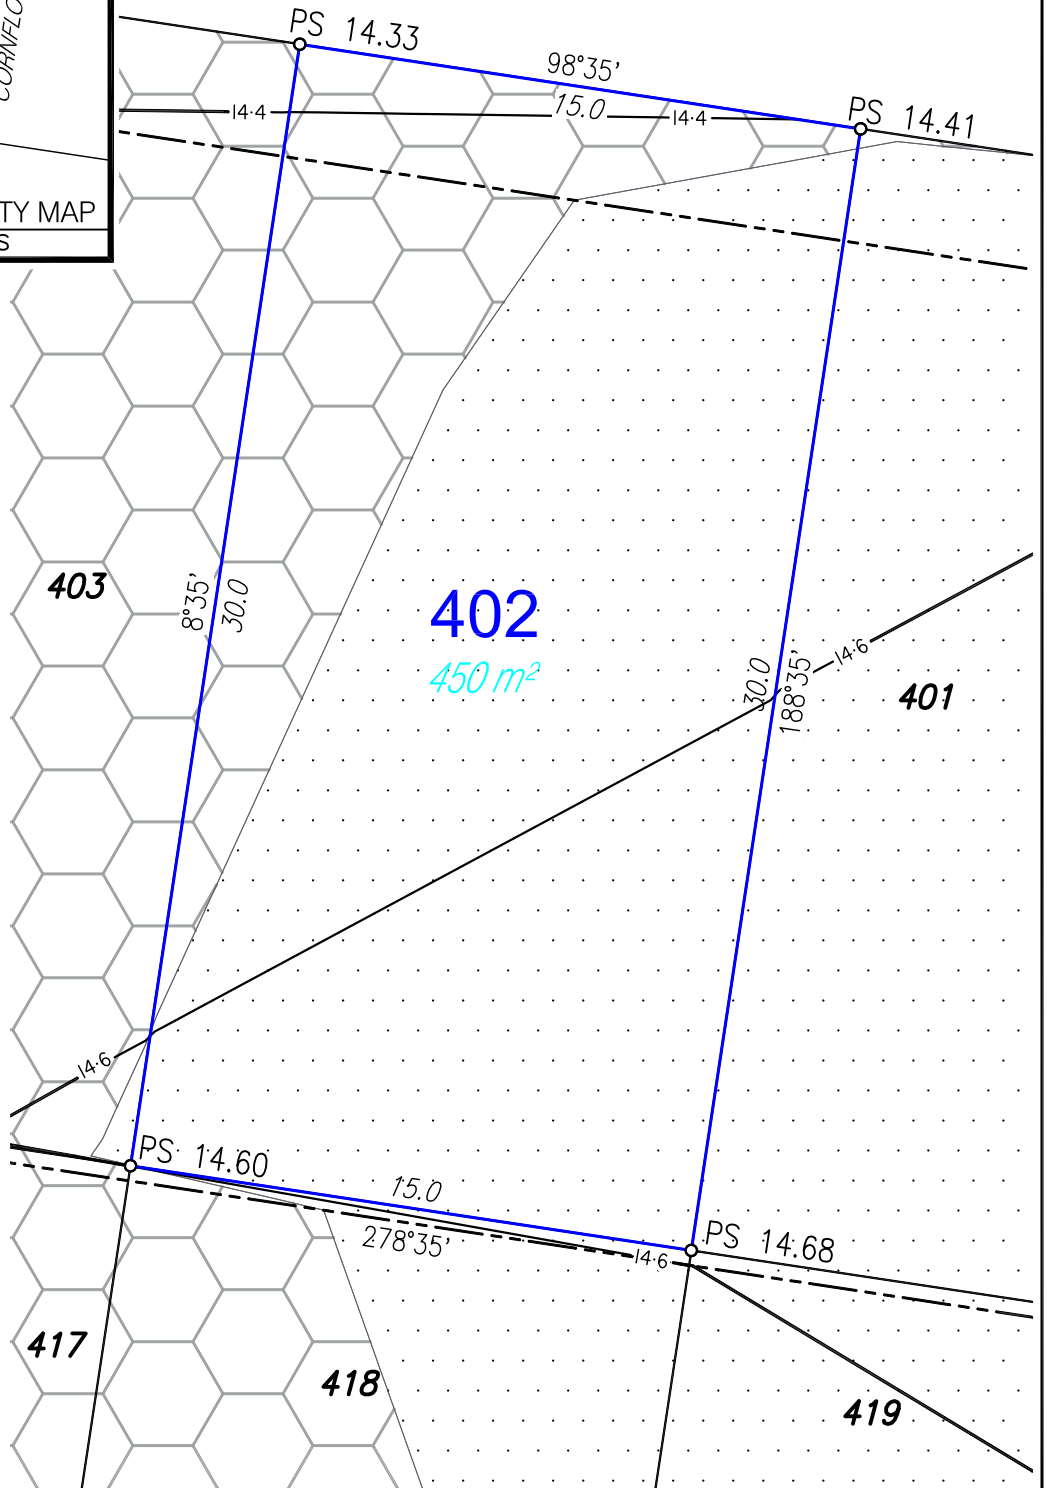

**Disclosure Plan**

For Proposed Lot 402  
Harmony - Release DV2  
Currently Described as Part of Lot 9009  
on SP308144  
Locality: Palmview  
Local Gov: S.C.R.C.  
(to be shown on SP309506)




RPS Australia East Pty Ltd  
ACN 140 292 762  
ABN 44 140 292 762

1 Innovation Parkway, Birtinya, Qld, 4575  
PO BOX 6149, Meridan Plains, Qld, 4551

T 07 5436 7888  
F 07 5493 6630  
W rpsgroup.com

© COPYRIGHT PROTECTS THIS PLAN  
Unauthorised reproduction or amendment  
not permitted. Please contact the author.

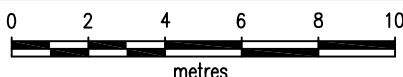

SCALE 1:200 IS APPLICABLE ONLY  
TO THE ORIGINAL SHEET SIZE. (A4)



Drawn: MDB Date: 8/02/2019

Dwg No: 107461-89.dwg

Cadastral Surveyor : *ARC*  
(Authorised Delegate)

Amended:

Plan No:  
107461-89 L402

Rev :