


LEGEND	
	Proposed Lot
	Depth of Fill 0.0m-0.5m
	Depth of Fill 0.5m-1.0m
	Depth of Fill 1.0m-1.5m
	Depth of Fill 1.5m-2.0m
	Depth of Fill 2.0m-2.5m
	Depth of Fill 2.5m-3.0m
PS X.XX	Proposed Surface Levels
	Proposed 1.5 High Terrace Walls
	Block Retaining Wall
	Timber Sleeper Retaining Wall
HW X.XX	Height of Retaining Wall
AHW X.XX	Average Height of Retaining Wall
	Proposed Fence
	Final Surface Contour (0.2m interval)

**NOTES:**  
 Approval Details:  
 RAL - approval pending  
 OPW - approval pending  
 • Areas and Dimensions are subject to survey plan registration.  
 • Proposed contours, Fill & Final surface level information is as specified on Design information prepared by egis Consulting Engineers.  
 (File: tin design R28 R29.12daz received on 8/03/2024);  
 These may differ from constructed values, which will not be deemed to be inaccurate for any variance up to +/- 0.5m.  
 • Levels shown are referenced to the Australian Height Datum (AHD).  
 • This plan was prepared to satisfy Section 11 of the Land Sales Act 1984.  
 • Builders should not build off the design levels shown; a site survey is required.  
 • These notes are an integral part of this plan.

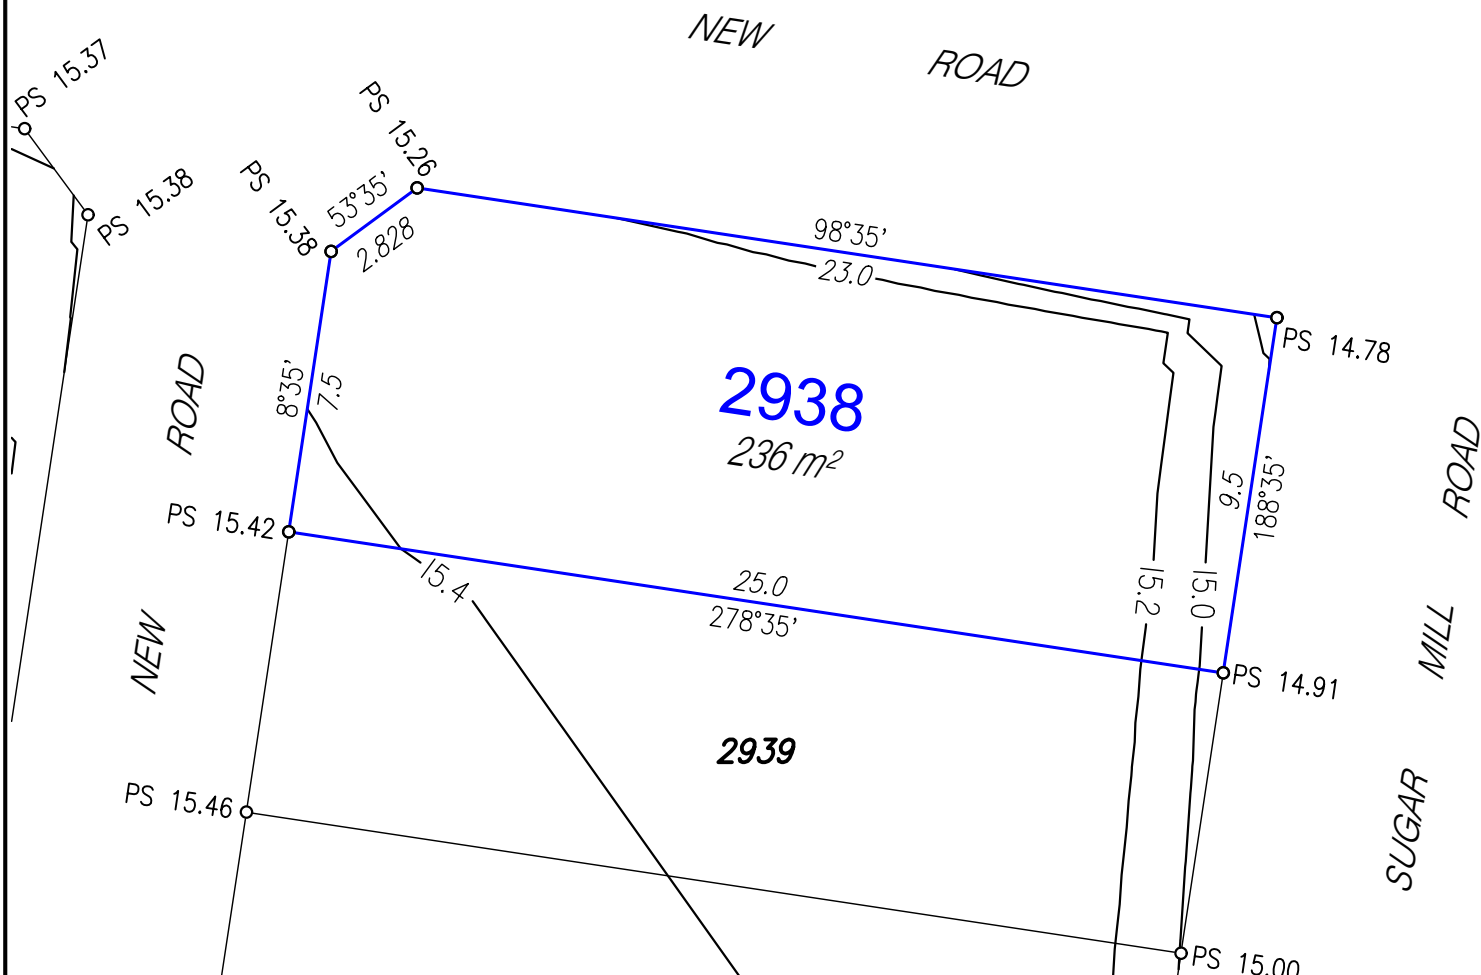

## Disclosure Plan

For Proposed Lot 2938  
 Harmony - Release 28A  
 Currently Described as Part of Lot 9029  
 on SP341003  
 Locality: Palmview  
 Local Gov: S.C.R.C.

(to be shown on **SP344673**)




**A TETRA TECH COMPANY**  
 © COPYRIGHT PROTECTS THIS PLAN  
 Unauthorised reproduction or amendment  
 not permitted. Please contact the author.

RPS AAP Consulting Pty Ltd  
 ACN 117 883 173  
 ABN 97 117 883 173

1 Innovation Parkway, Birtinya, Qld, 4575  
 PO BOX 6149, Meridan Plains, Qld, 4551

T 07 5436 7888  
 F 07 5493 6630  
 W rpsgroup.com

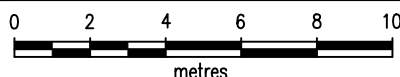

SCALE 1:200 IS APPLICABLE ONLY  
 TO THE ORIGINAL SHEET SIZE. (A4)



Drawn: MDB Date: 12/03/2024

Dwg No: 107461-245.dwg

Cadastral Surveyor:   
 (Authorised Delegate)

Amended:

Plan No: 107461-245 L2938 Rev :