


NOTES:
Approval Details:
RAL - approval pending
OPW - approval pending

- Areas and Dimensions are subject to survey plan registration.
- Proposed contours, Fill & Final surface level information is as specified on Design information prepared by egis Consulting Engineers.
(File: tin design R28 R29.12daz received on 8/03/2024);
These may differ from constructed values, which will not be deemed to be inaccurate for any variance up to +/- 0.5m.
- Levels shown are referenced to the Australian Height Datum (AHD).
- This plan was prepared to satisfy Section 11 of the Land Sales Act 1984.
- Builders should not build off the design levels shown; a site survey is required.
- These notes are an integral part of this plan.

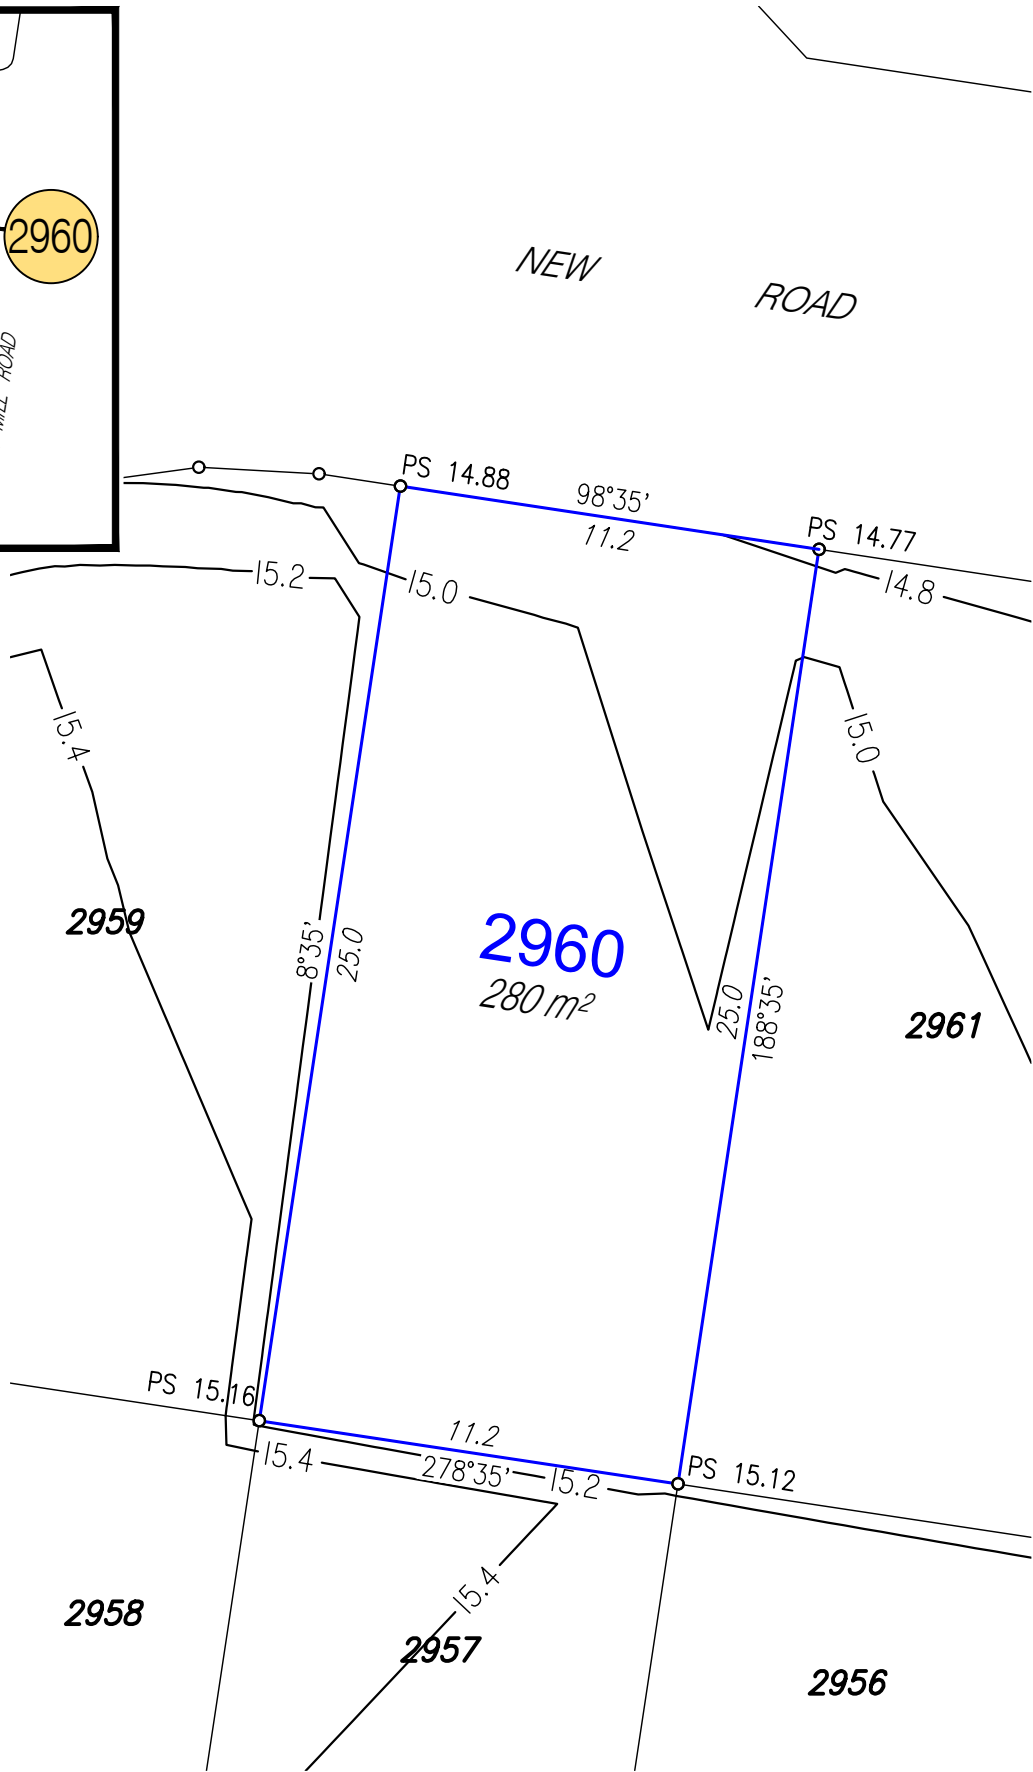

Disclosure Plan

For Proposed Lot 2960
Harmony - Release 28B
Currently Described as Part of Lot 9029
on SP341003
Locality: Palmview
Local Gov: S.C.R.C.

(to be shown on **SP344674**)




A TETRA TECH COMPANY
© COPYRIGHT PROTECTS THIS PLAN
Unauthorised reproduction or amendment
not permitted. Please contact the author.

RPS AAP Consulting Pty Ltd
ACN 117 883 173
ABN 97 117 883 173

1 Innovation Parkway, Birtinya, Qld, 4575
PO BOX 6149, Meridan Plains, Qld, 4551

T 07 5436 7888
F 07 5493 6630
W rpsgroup.com

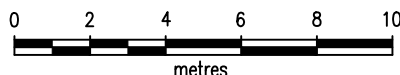

SCALE 1:200 IS APPLICABLE ONLY
TO THE ORIGINAL SHEET SIZE. (A4)



Drawn: MDB Date: 13/03/2024

Dwg No: 107461-246.dwg

Cadastral Surveyor:
(Authorised Delegate)

Amended:

Plan No: 107461-245 L2960
Rev :