


- NOTES:**
 Approval Details:
 RAL - approval pending
 OPW - approval pending
- Areas and Dimensions are subject to survey plan registration.
 - Proposed contours, Fill & Final surface level information is as specified on Design information prepared by egis Consulting Engineers.
 (File: tin design R28 R29.12daz received on 8/03/2024);
 These may differ from constructed values, which will not be deemed to be inaccurate for any variance up to +/- 0.5m.
 - Levels shown are referenced to the Australian Height Datum (AHD).
 - This plan was prepared to satisfy Section 11 of the Land Sales Act 1984.
 - Builders should not build off the design levels shown; a site survey is required.
 - These notes are an integral part of this plan.

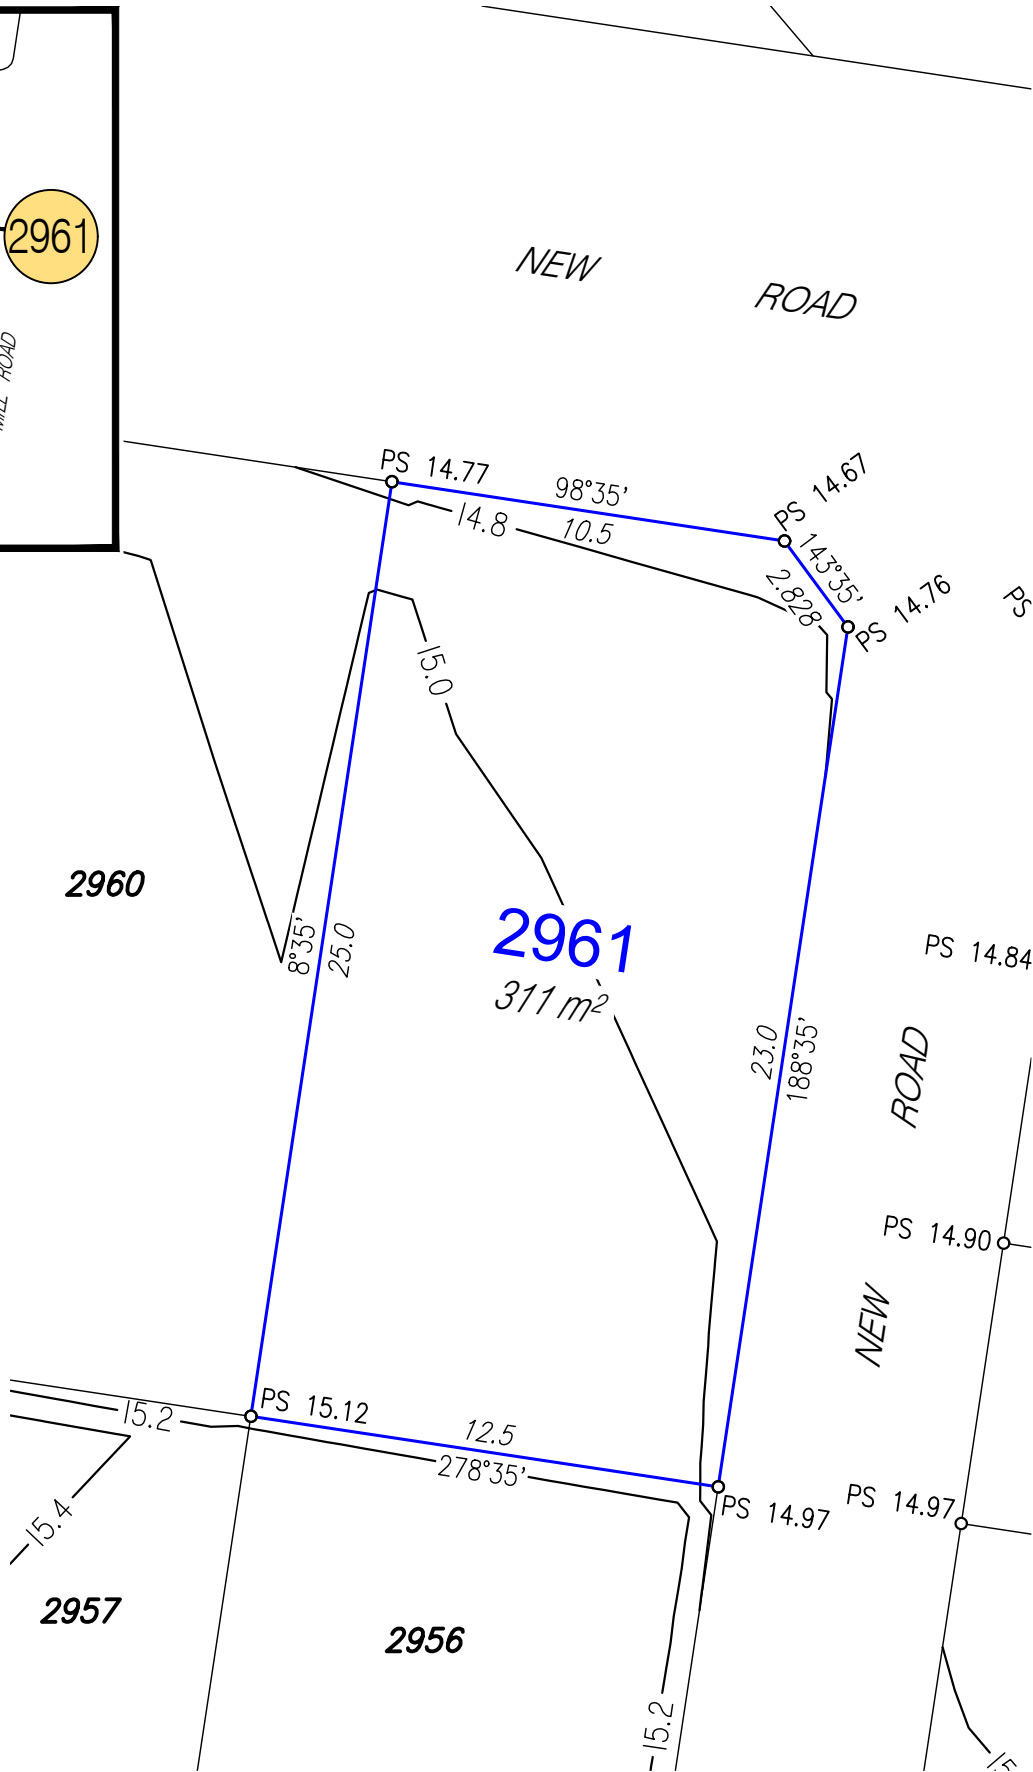

Disclosure Plan

For Proposed Lot 2961
 Harmony - Release 28B
 Currently Described as Part of Lot 9029
 on SP341003
 Locality: Palmview
 Local Gov: S.C.R.C.

(to be shown on **SP344674**)




A TETRA TECH COMPANY
 © COPYRIGHT PROTECTS THIS PLAN
 Unauthorised reproduction or amendment
 not permitted. Please contact the author.

RPS AAP Consulting Pty Ltd
 ACN 117 883 173
 ABN 97 117 883 173

1 Innovation Parkway, Birtinya, Qld, 4575
 PO BOX 6149, Meridan Plains, Qld, 4551

T 07 5436 7888
 F 07 5493 6630
 W rpsgroup.com

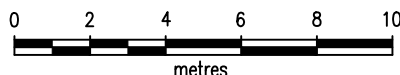

SCALE 1:200 IS APPLICABLE ONLY
 TO THE ORIGINAL SHEET SIZE. (A4)



Drawn: MDB Date: 13/03/2024

Dwg No: 107461-246.dwg

Cadastral Surveyor: *[Signature]*
 (Authorised Delegate)

Amended:

Plan No: 107461-245 L2961
 Rev :