


**NOTES:**  
 Approval Details:  
 RAL - approval pending  
 OPW - approval pending

- Areas and Dimensions are subject to survey plan registration.
- Proposed contours, Fill & Final surface level information is as specified on Design information prepared by egis Consulting Engineers. (File: tin design R28 R29.12daz received on 8/03/2024); These may differ from constructed values, which will not be deemed to be inaccurate for any variance up to +/- 0.5m.
- Levels shown are referenced to the Australian Height Datum (AHD).
- This plan was prepared to satisfy Section 11 of the Land Sales Act 1984.
- Builders should not build off the design levels shown; a site survey is required.
- These notes are an integral part of this plan.

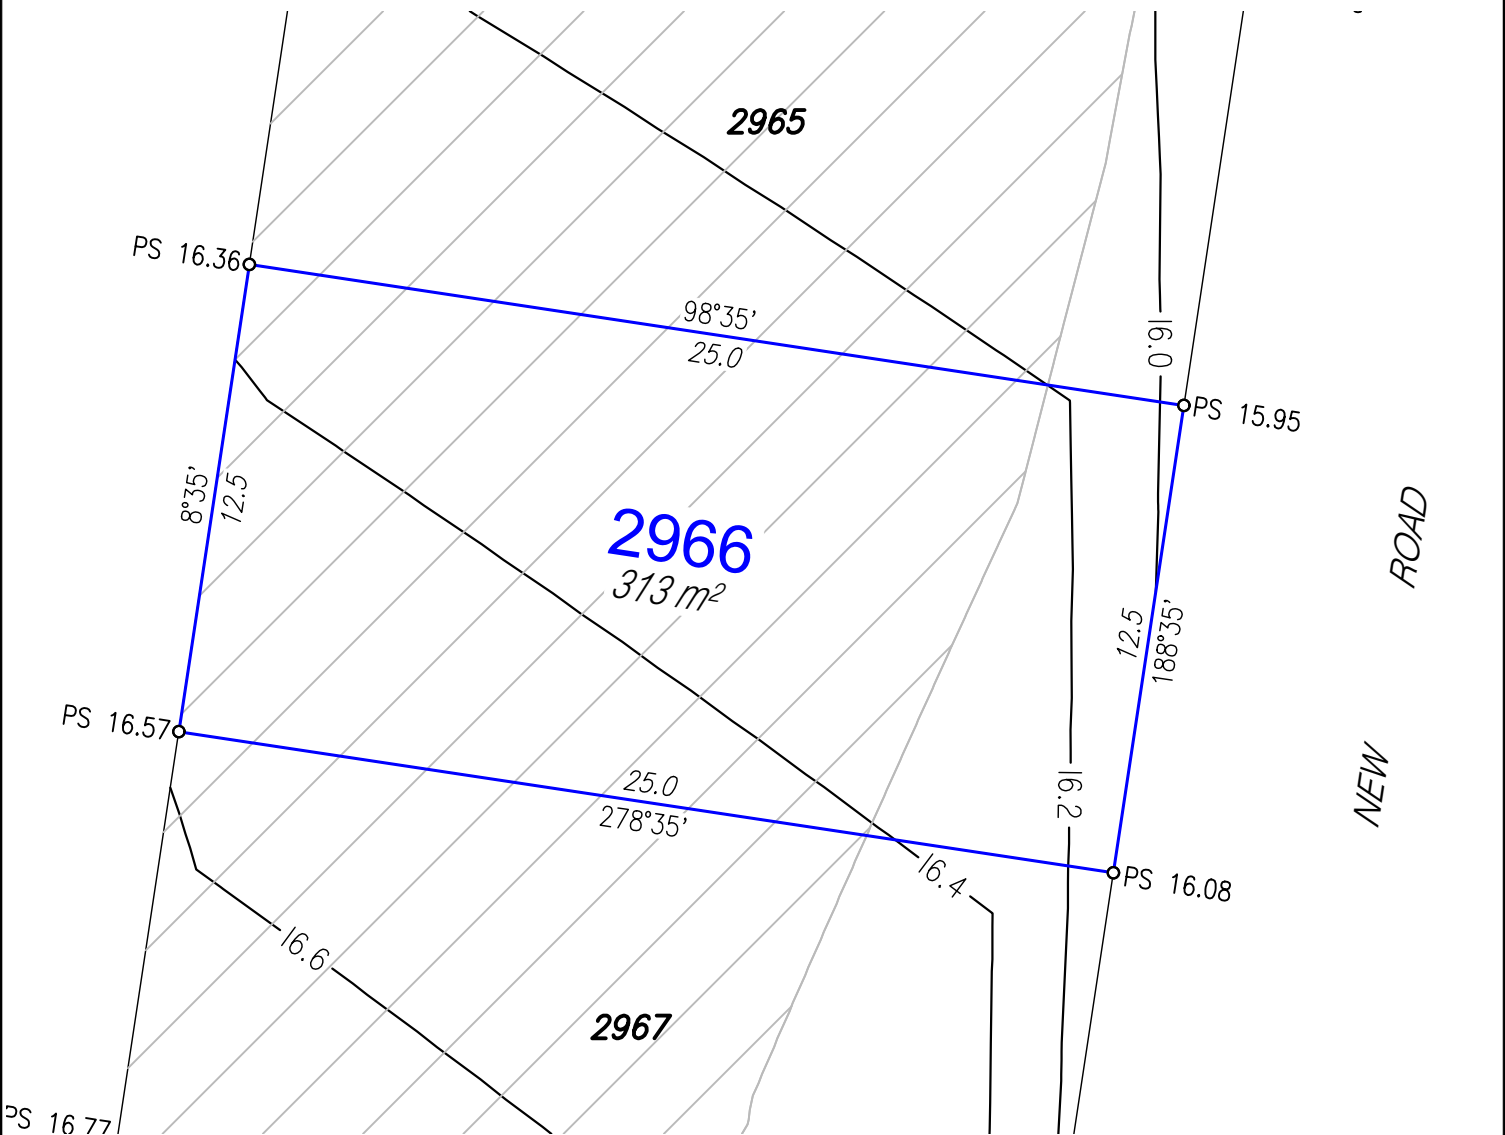

**Disclosure Plan**

For Proposed Lot 2966  
 Harmony - Release 28A  
 Currently Described as Part of Lot 9029  
 on SP341003  
 Locality: Palmview  
 Local Gov: S.C.R.C.

(to be shown on **SP344673**)

**rps**  
**A TETRA TECH COMPANY**  
 © COPYRIGHT PROTECTS THIS PLAN  
 Unauthorised reproduction or amendment  
 not permitted. Please contact the author.

RPS AAP Consulting Pty Ltd  
 ACN 117 883 173  
 ABN 97 117 883 173  
 1 Innovation Parkway, Birtinya, Qld, 4575  
 PO BOX 6149, Meridan Plains, Qld, 4551

T 07 5436 7888  
 F 07 5493 6630  
 W rpsgroup.com

Drawn: MDB	Date: 12/03/2024
Dwg No: 107461-245.dwg	
Cadastral Surveyor:  (Authorised Delegate)	
Amended:	
Plan No:	Rev :
107461-245 L2966	

